


EAST ELEVATION - PROPOSED

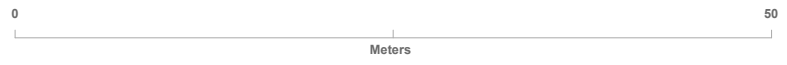

Client: Warrgrave Tennis Club
 Project: Pop-up Padel Court on Existing Tennis Court B
 Scale: 1:500 @ A4
 Drawn: RMV
 Drawing Number: E-01 Rev A
 Drawing Title: East Elevation - Proposed